




Drawn By: BDL
 Checked By: MDW
 W.O. No. 15751
 Book No.
 Acad. File
 FOR: VISTA WEST WATER COMPANY
 P.O. BOX 47609
 JACKSON, WY 83002

REVISIONS

VISTA WEST WATER COMPANY
 VISTA WEST II
 WATER SYSTEM MAINTENANCE PROJECT
 PLAN LAYOUT

SHEET NO
 3 OF 3
 DATE:
 07/09/15

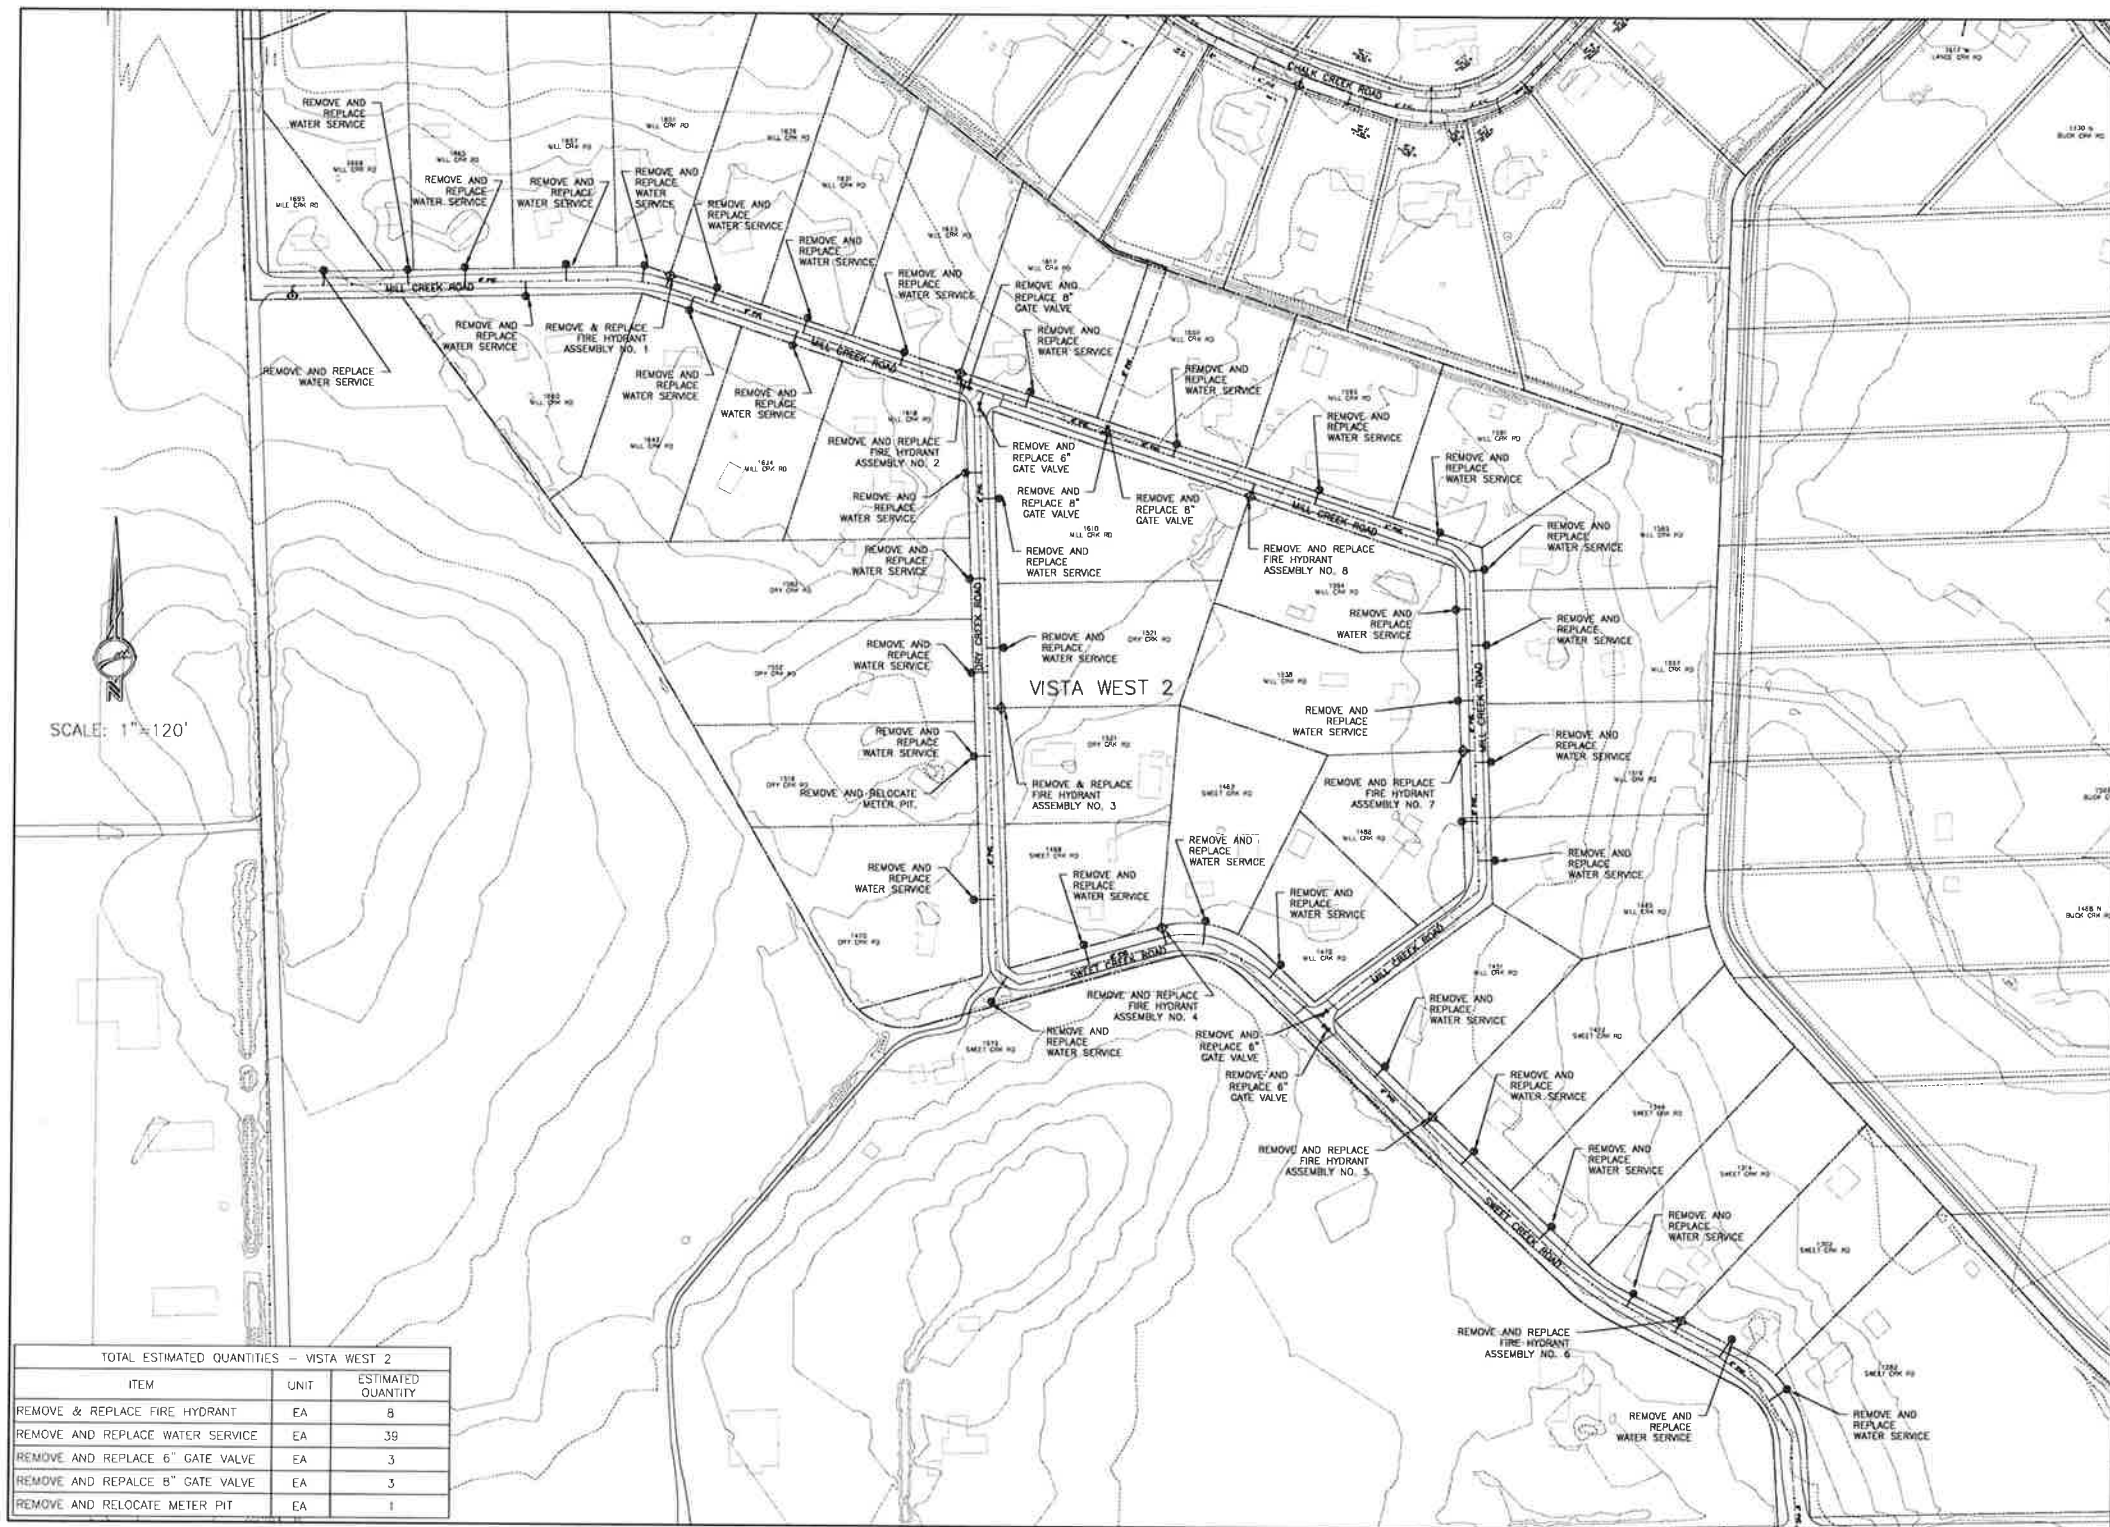

TOTAL ESTIMATED QUANTITIES - VISTA WEST 2		
ITEM	UNIT	ESTIMATED QUANTITY
REMOVE & REPLACE FIRE HYDRANT	EA	8
REMOVE AND REPLACE WATER SERVICE	EA	39
REMOVE AND REPLACE 6" GATE VALVE	EA	3
REMOVE AND REPLACE 8" GATE VALVE	EA	3
REMOVE AND RELOCATE METER PIT	EA	1




Drawn By: BSH
 Check By: MSW
 Accept: PFC
 W.O. No.: 157281
 (Issue No.)
 FOR: VISTA WEST WATER COMPANY
 P.O. BOX 47609
 JACKSON, WY 83002

REVISIONS


VISTA WEST WATER COMPANY
 VISTA WEST III
 WATER SYSTEM MAINTENANCE PROJECT
 PLAN LAYOUT

SHEET NO.
 3 OF 3
 DATE: 07/09/15

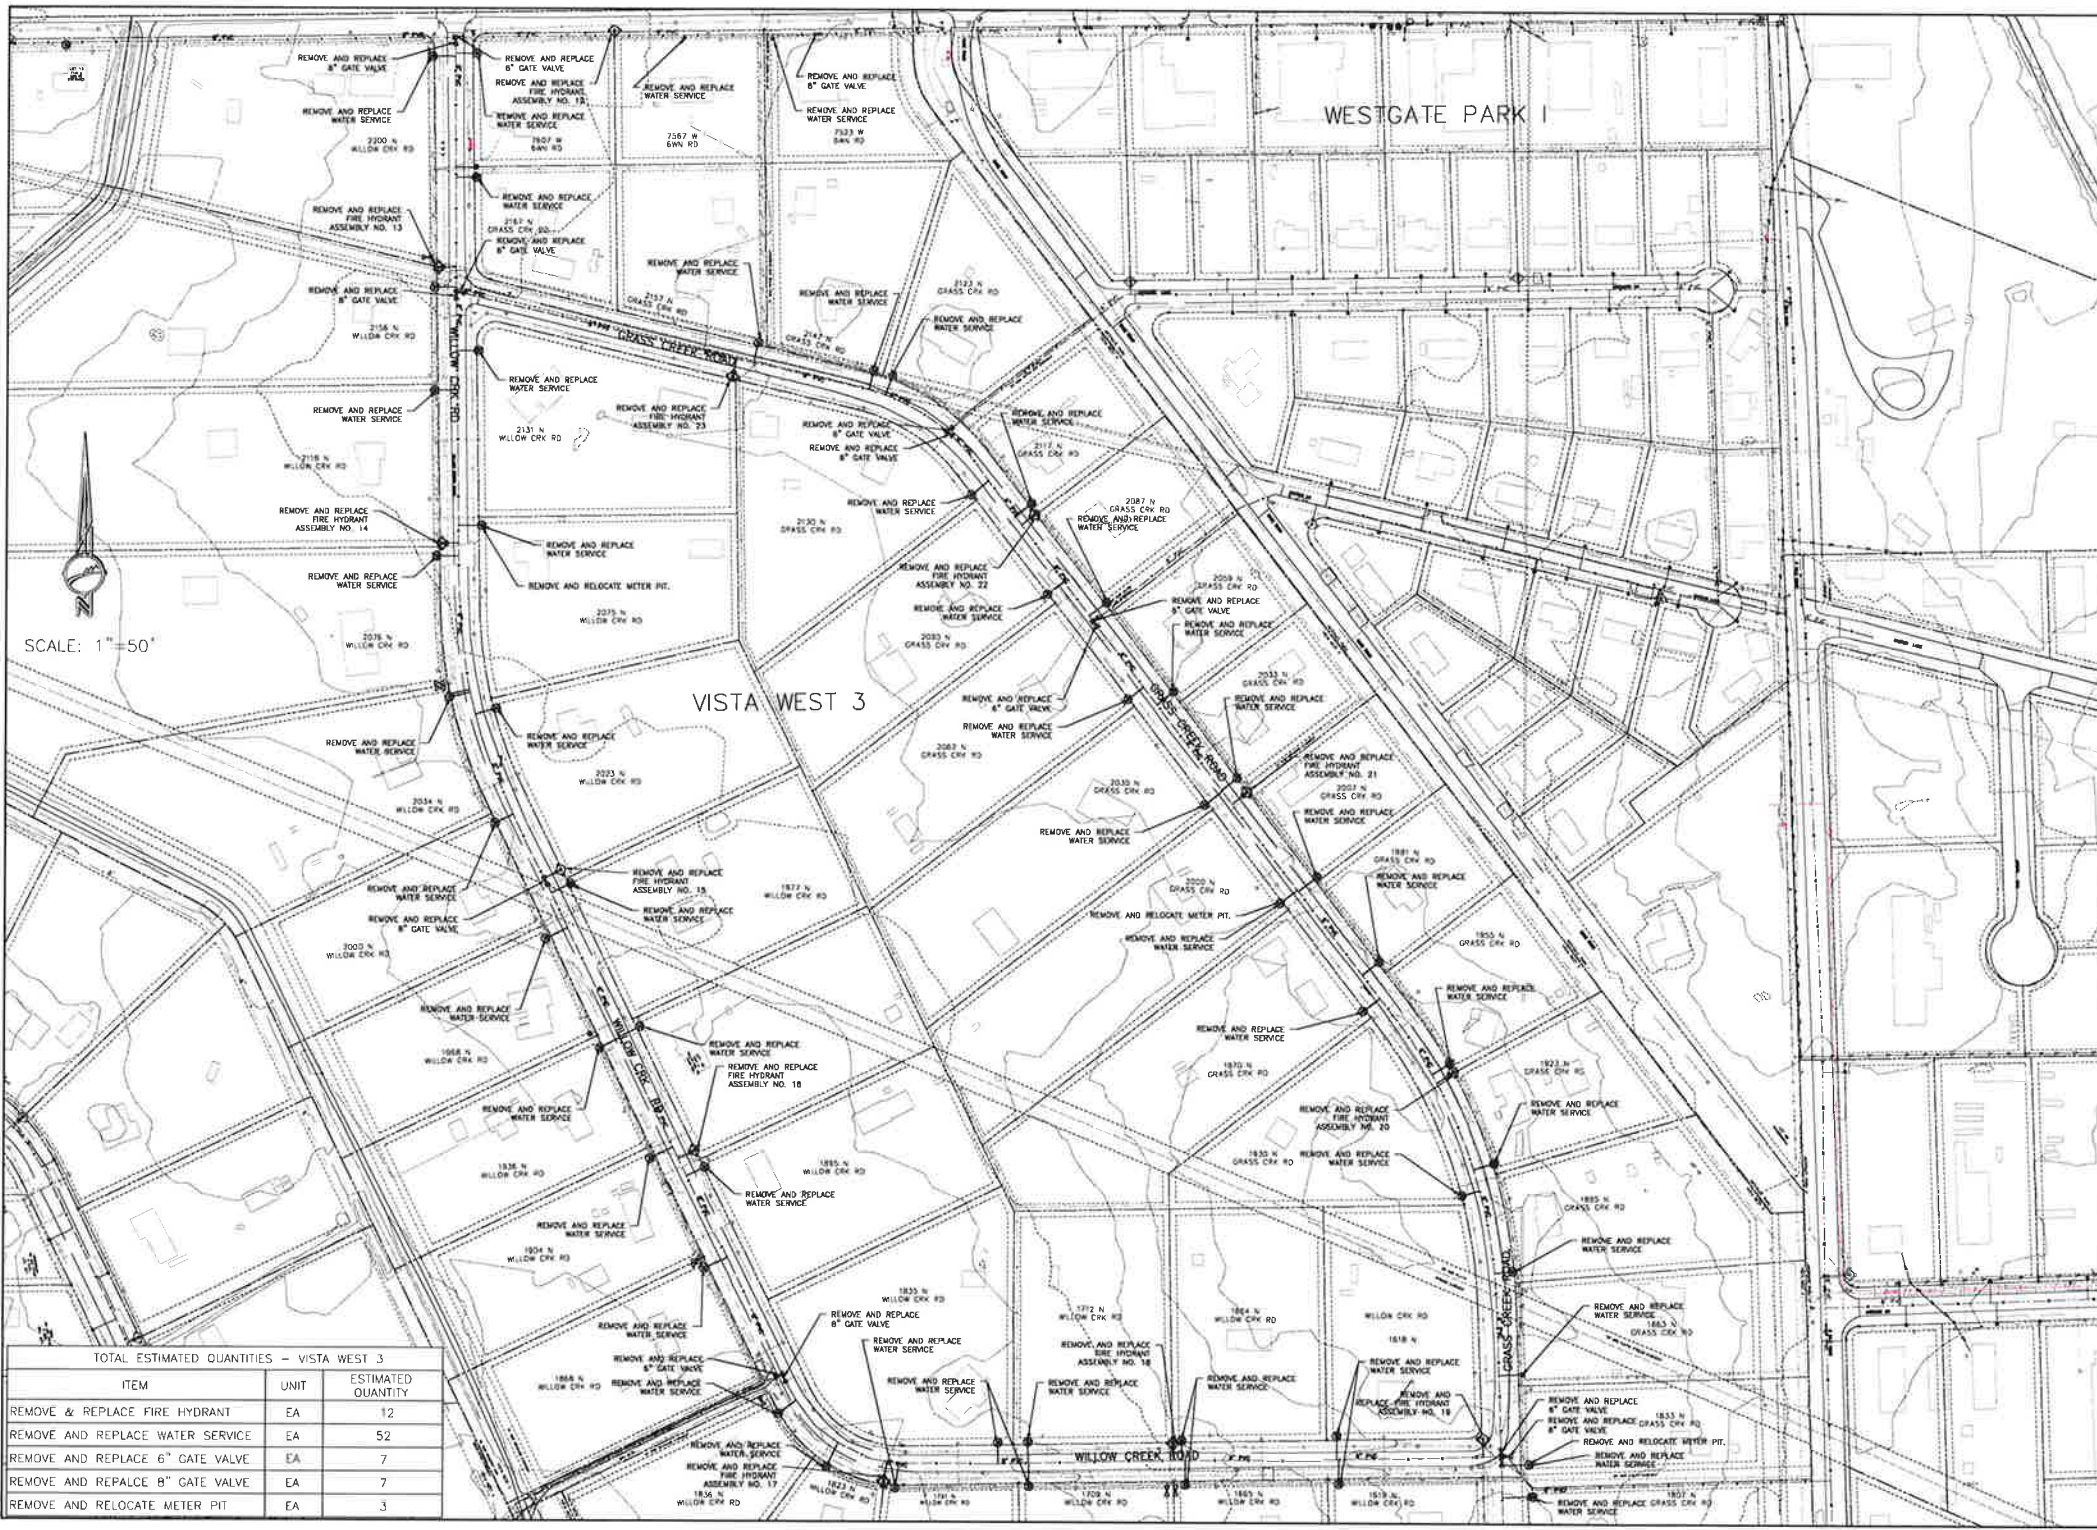

TOTAL ESTIMATED QUANTITIES - VISTA WEST 3

ITEM	UNIT	ESTIMATED QUANTITY
REMOVE & REPLACE FIRE HYDRANT	EA	12
REMOVE AND REPLACE WATER SERVICE	EA	52
REMOVE AND REPLACE 6" GATE VALVE	EA	7
REMOVE AND REPALCE 8" GATE VALVE	EA	7
REMOVE AND RELOCATE METER PIT	EA	3

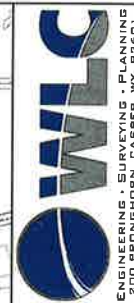


Drawn By: BDH, MW, ALD
Check By: BDH, MW, ALD
W.O. No. 15781
Sheet No. 4 of 4
FOR: VISTA WEST WATER COMPANY
P.O. BOX 47609
JACKSON, WY 83002

REVISIONS

VISTA WEST WATER COMPANY
VISTA WEST IV
WATER SYSTEM MAINTENANCE PROJECT
PLAN LAYOUT

SHEET NO.
4 OF 4
DATE
7/27/16

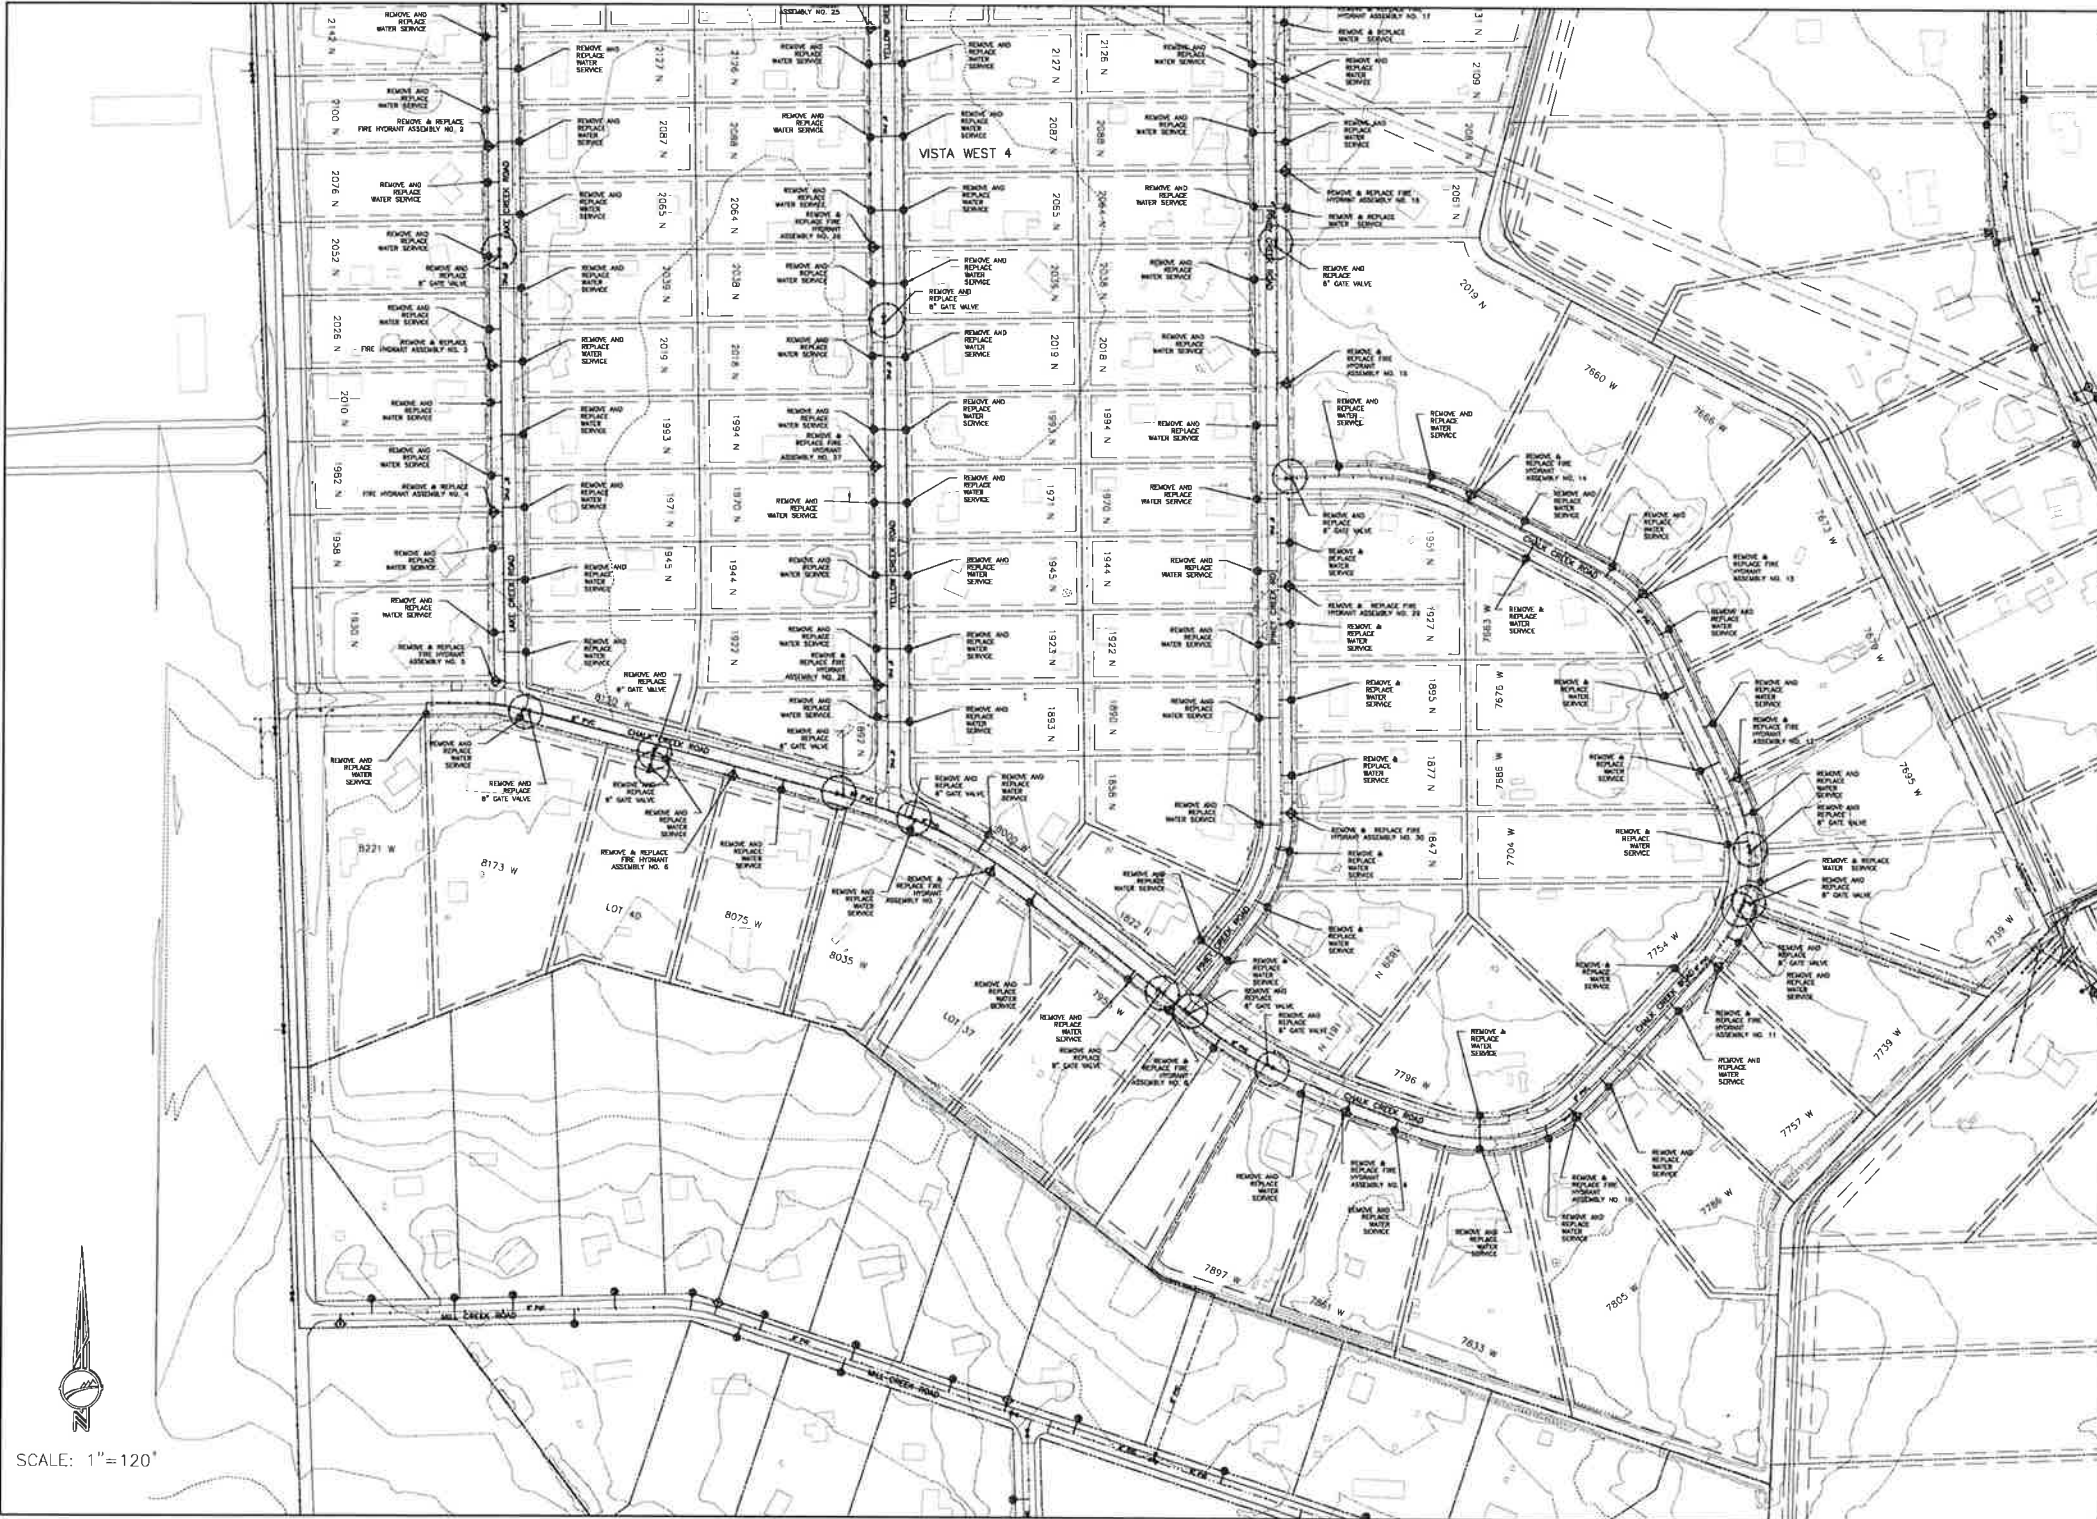

SCALE: 1" = 120'